


SET DESIGNER N/A	RICHARD B. FISHER CENTER FOR THE PERFORMING ARTS AT BARD COLLEGE		
LIGHTING DESIGNER N/A	SPACE	Resnick Studio	
PRODUCTION MANAGER Vin Roca	SHOW	N/A	
TECHNICAL DIRECTOR Steve Michalek	DIRECTOR	N/A	SHEET
MASTER ELECTRICIAN Josh Foreman	SCALE	3/16" = 1'-0"	DATE
CAD FILE NAME Resnick GP.vwx		DATE	7/30/2014
			1 of 1

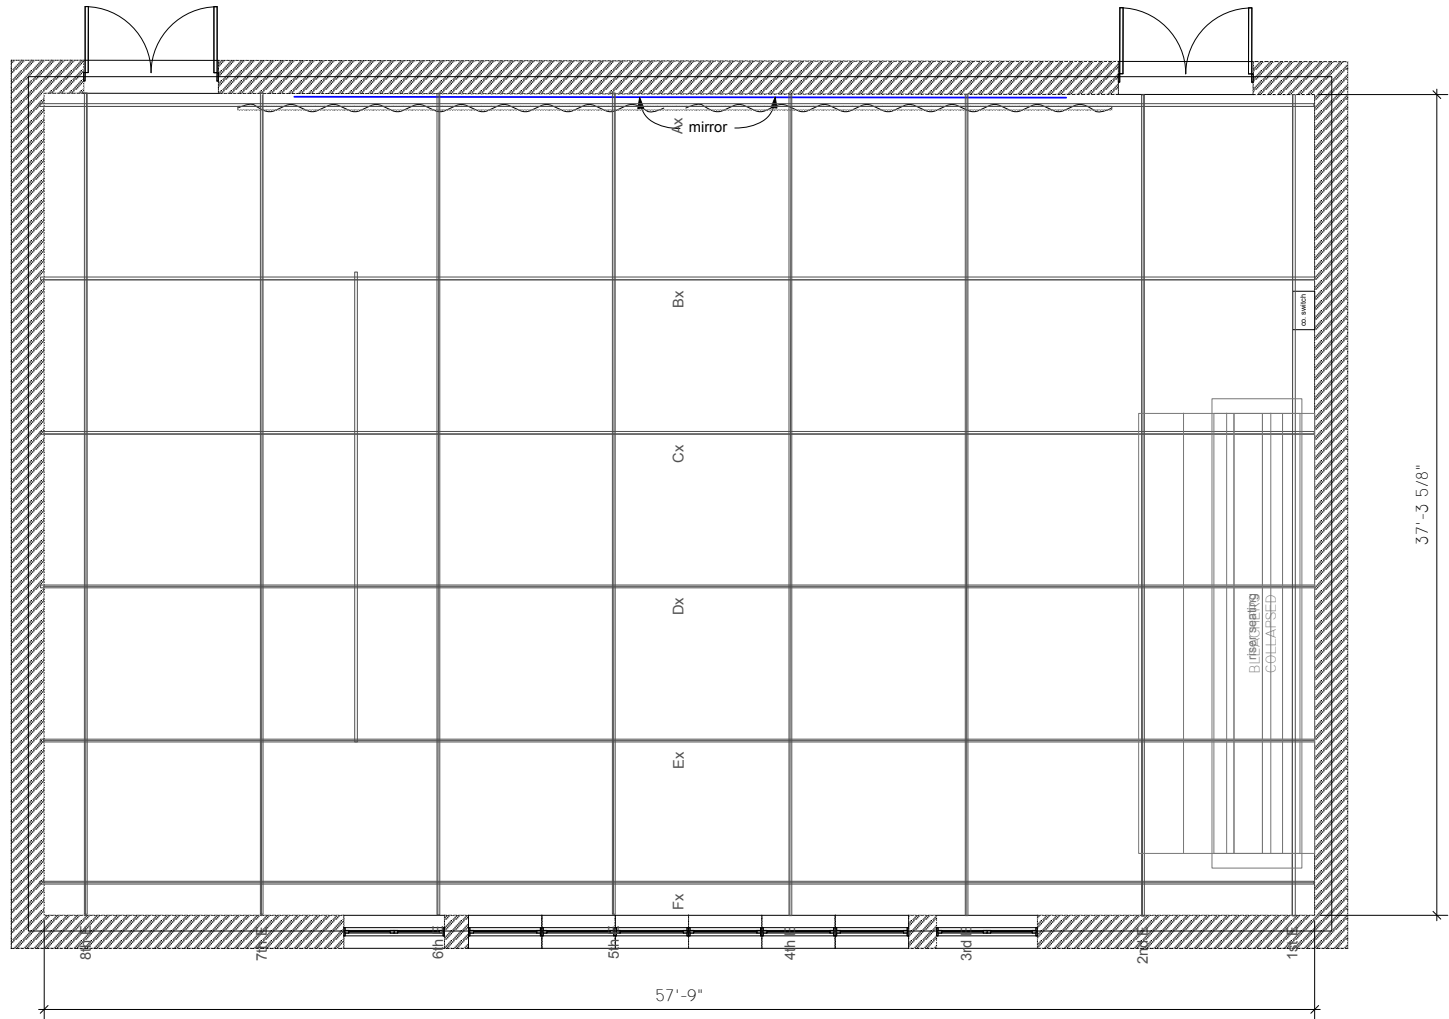

Note: the room contains (96) circuits (24) are floor circuits, (24) are designated class room lighting, and (48) performance lighting available.

Bard College
RB Fisher Center for the Performing Arts
Throne Dance Studio

Grid fixed at 18" scale: 1/4" = 1' drawn by J. Musall 1/23/13

SET DESIGNER N/A	RICHARD B. FISHER CENTER FOR THE PERFORMING ARTS AT BARD COLLEGE	
LIGHTING DESIGNER N/A	SPACE	Thorne Dance Studio
PRODUCTION MANAGER Vin Roca	SHOW	Commencement
TECHNICAL DIRECTOR Steve Michalek	DIRECTOR	N/A
MASTER ELECTRICIAN Josh Foreman	SCALE	1/4" = 1'-0"
CAD FILE NAME Thorne GP.vwx	DATE	8/20/2013
	SHEET	N/A