


- PROSCENIUM
- GALLERY INFO.
- LINESET & PIN RAIL INFO.
- LIGHTING POSITION INFO.
- DANCE FLOOR INFO.
- DIMENSIONS
- DECK CUTOUTS & MISC.

**Richard B Fisher Center
for the Performing Arts
at Bard College**
Annandale-on-Hudson
New York, 12504-5000

DATE December 17, 2002	PRODUCTION <i>THEATER 2</i>
REVISION 0	TITLE GROUND PLAN - STAGE LEVEL
	PRODUCTION MANAGER George Pawl
	SCALE 1/4" = 1'-0"
	PLATE 1 of 3

REVISION	BY	DATE	No.

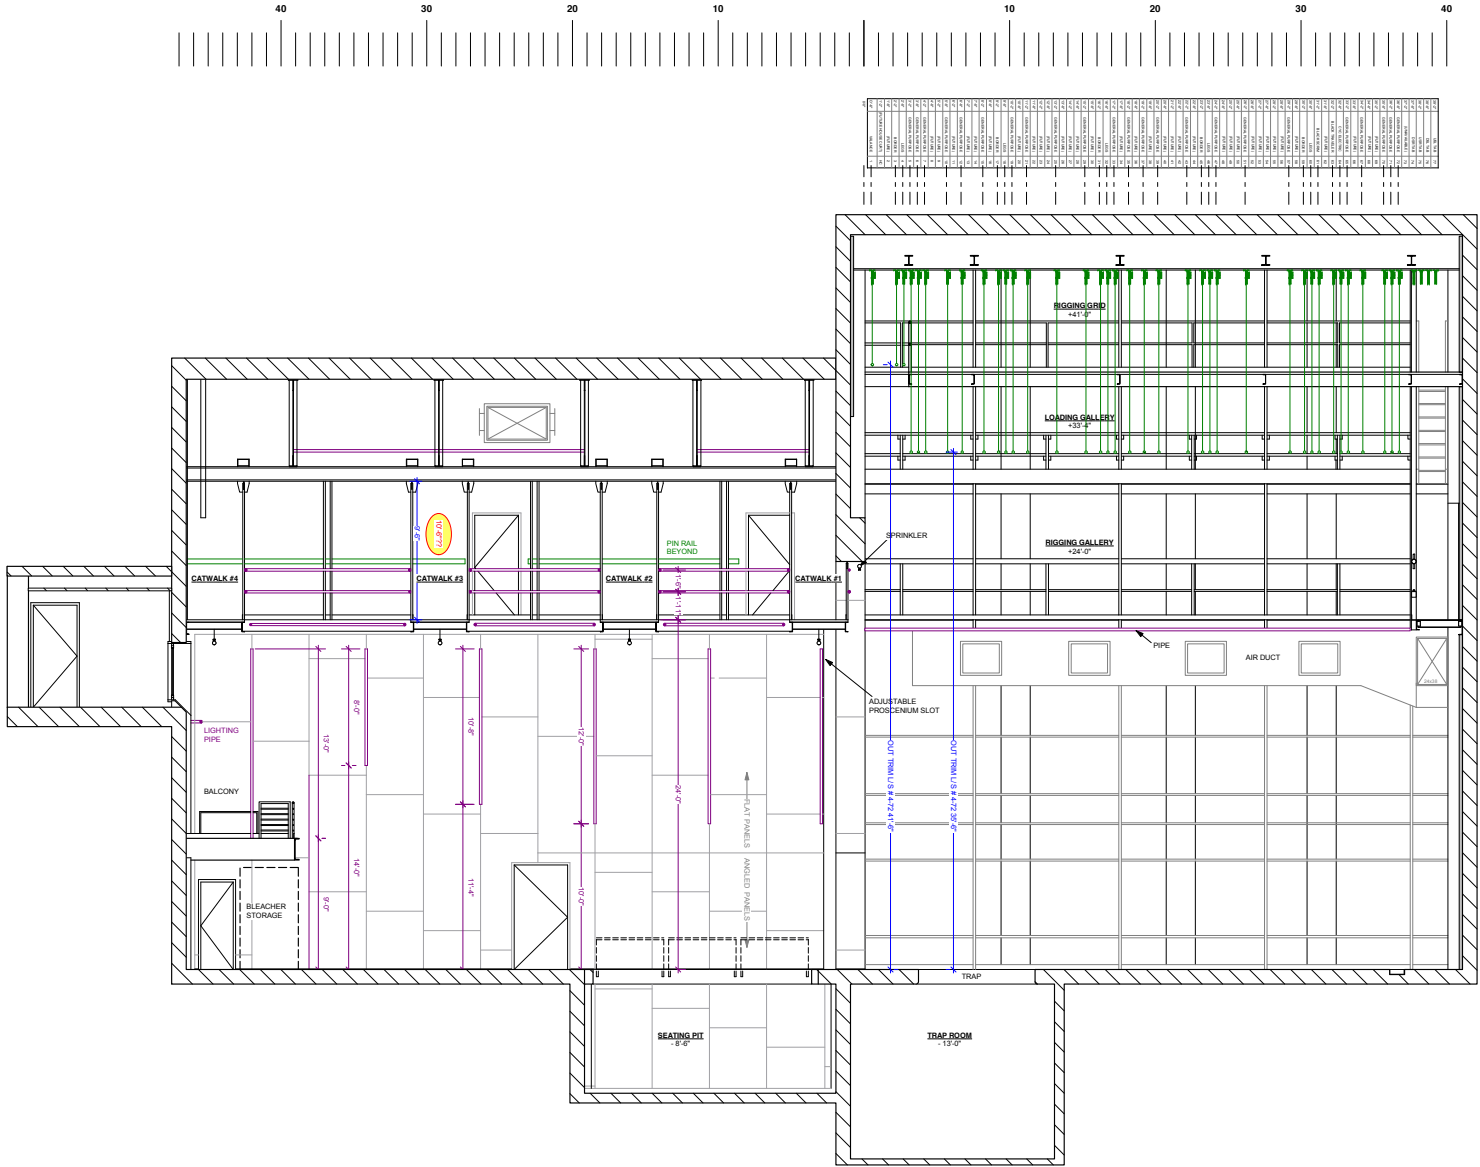

REVISION	BY	DATE	No.

Richard B Fisher Center
for the Performing Arts
at Bard College
 Annandale-on-Hudson
 New York, 12504-5000

DATE December 17, 2002	PRODUCTION <i>THEATER 1</i>
REVISION 0	TITLE SECTION - CL to SR
PRODUCTION MANAGER George Pawl	SCALE 1/4" = 1'-0"
	PLATE # of #